




THE HAYNER HOYT CORPORATION
General Contractors/Construction Managers
(315) 455-5941 • Fax: (315) 454-8204
www.HaynerHoyt.com

JOB Brandy Brook Wood Shed Replacement
SHEET NO. 1 Outhouse Upgrade
CALCULATED BY _____ DATE _____
CHECKED BY _____ DATE _____
SCALE _____

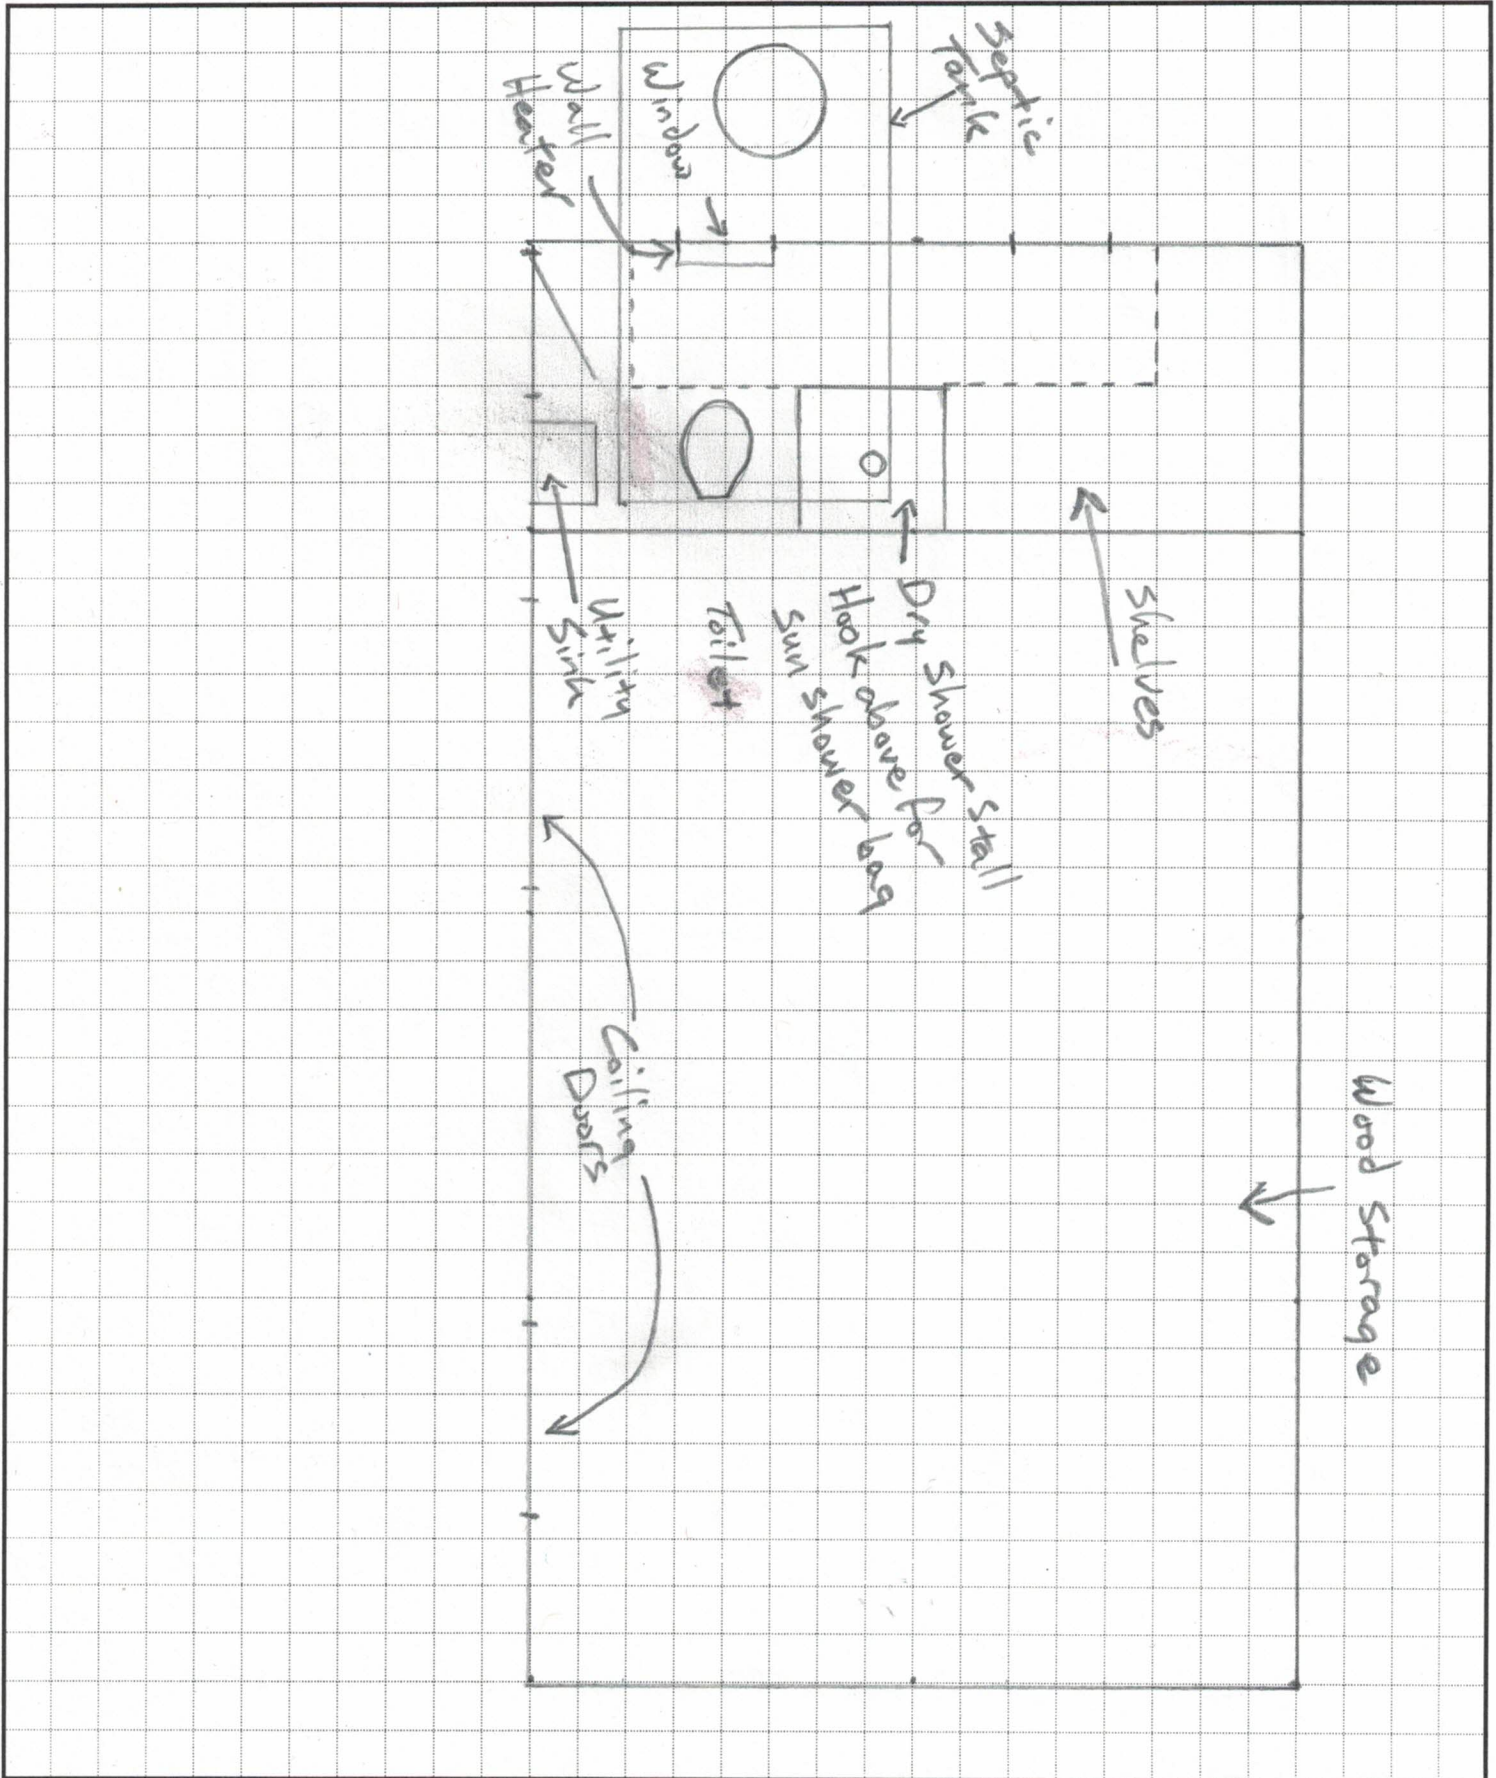



THE HAYNER HOYT CORPORATION
General Contractors/Construction Managers
(315) 455-5941 • Fax: (315) 454-8204
www.HaynerHoyt.com

JOB Brandy Brook Wood Shed Replacement
SHEET NO. + Outhouse Upgrade

CALCULATED BY _____ DATE _____

CHECKED BY _____ DATE _____

SCALE _____

